



**BASEMENT PLAN**



**FIRST FLOOR PLAN**

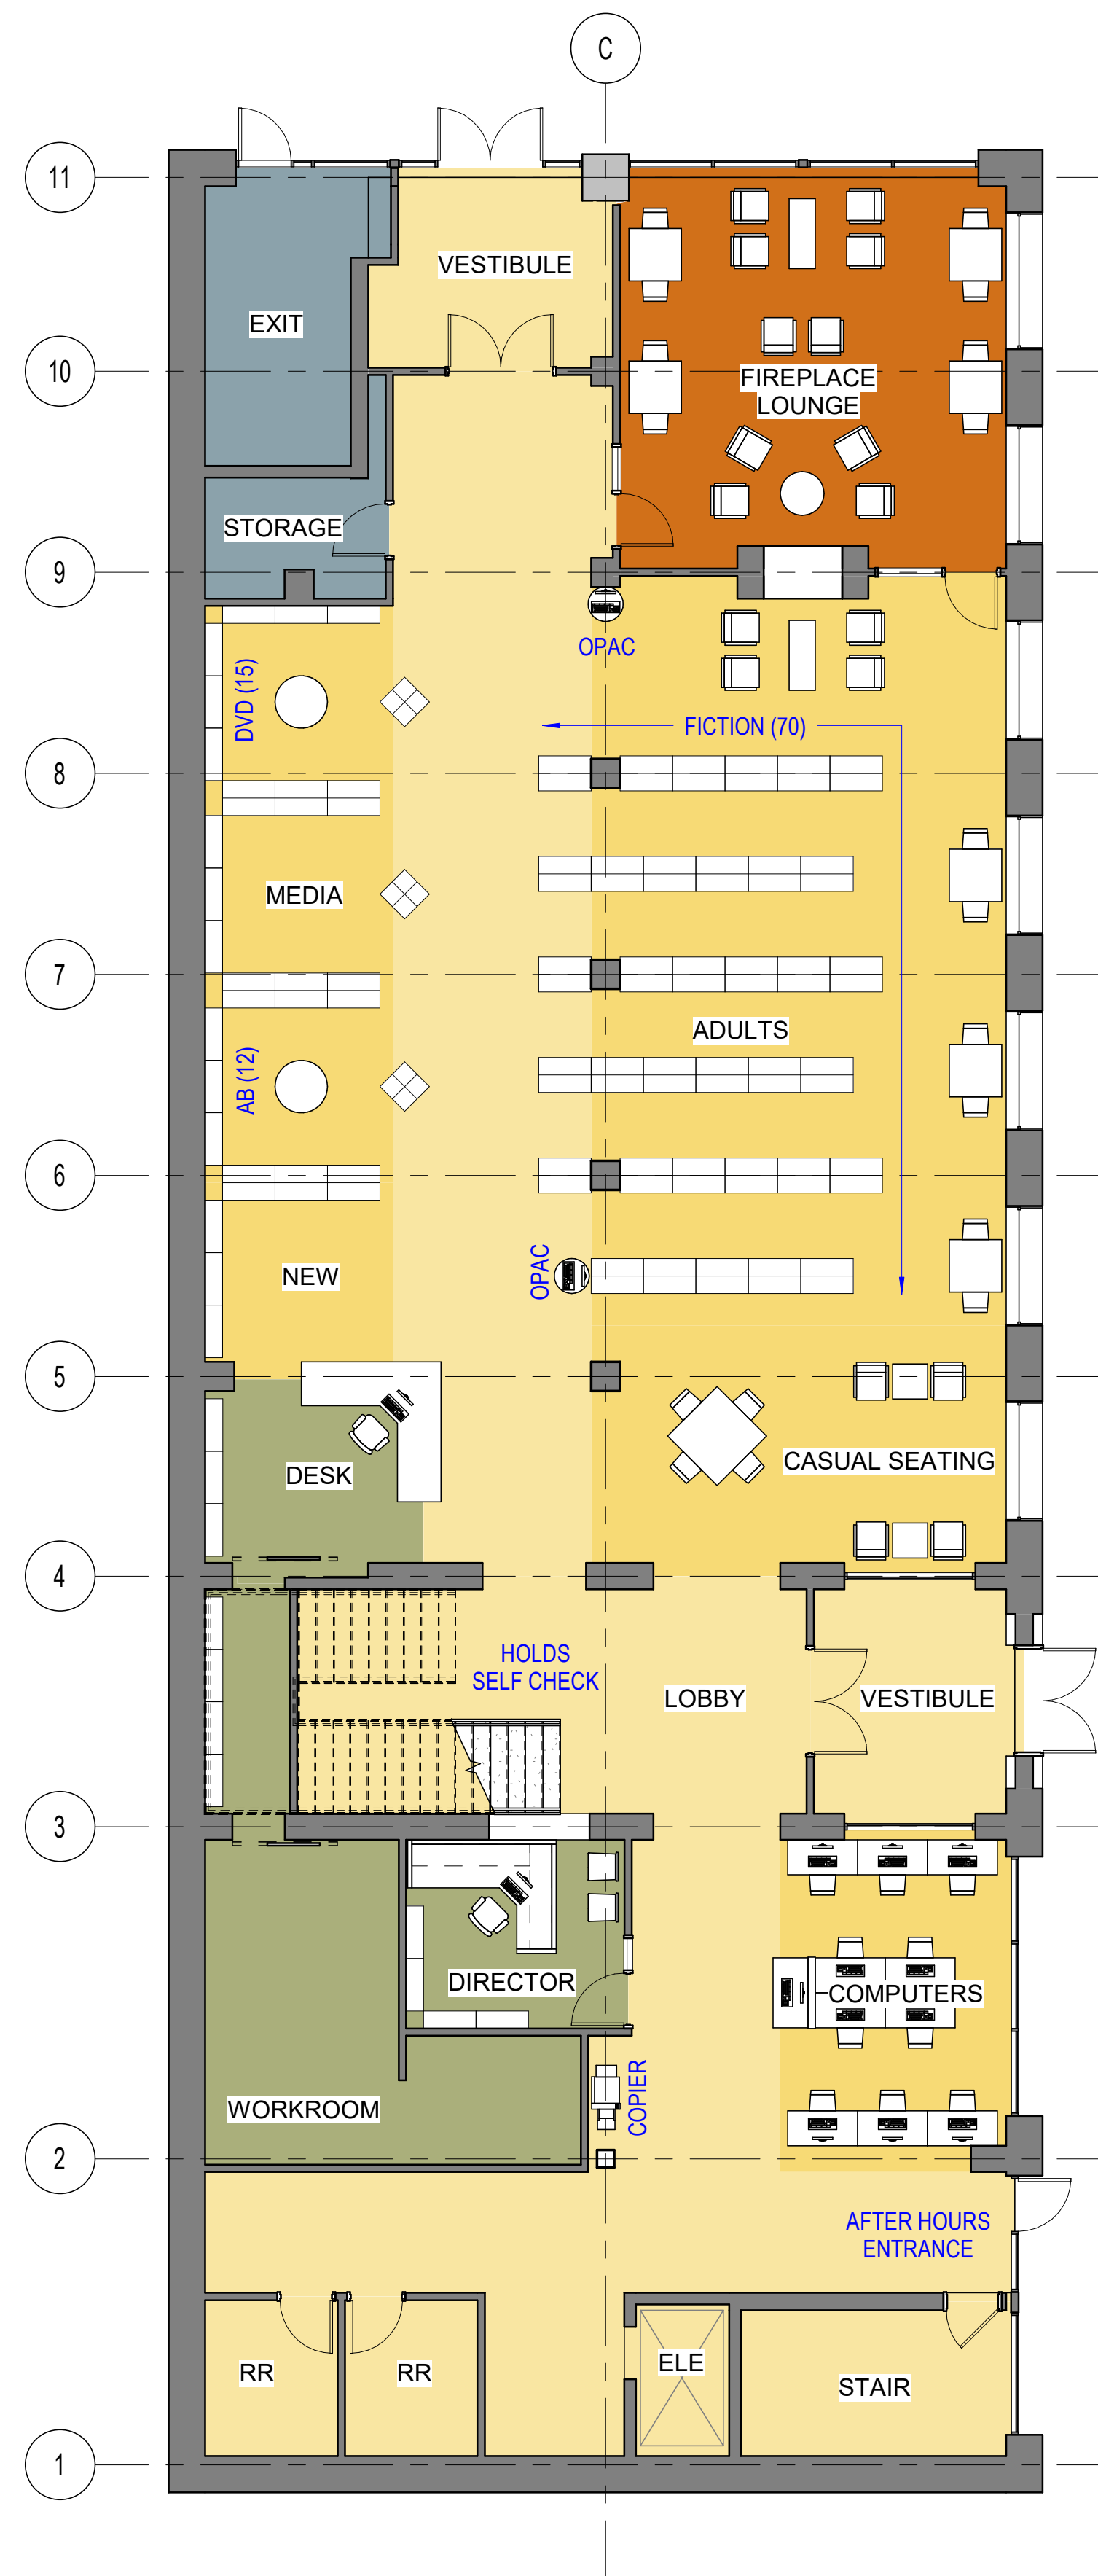

**SECOND FLOOR PLAN**

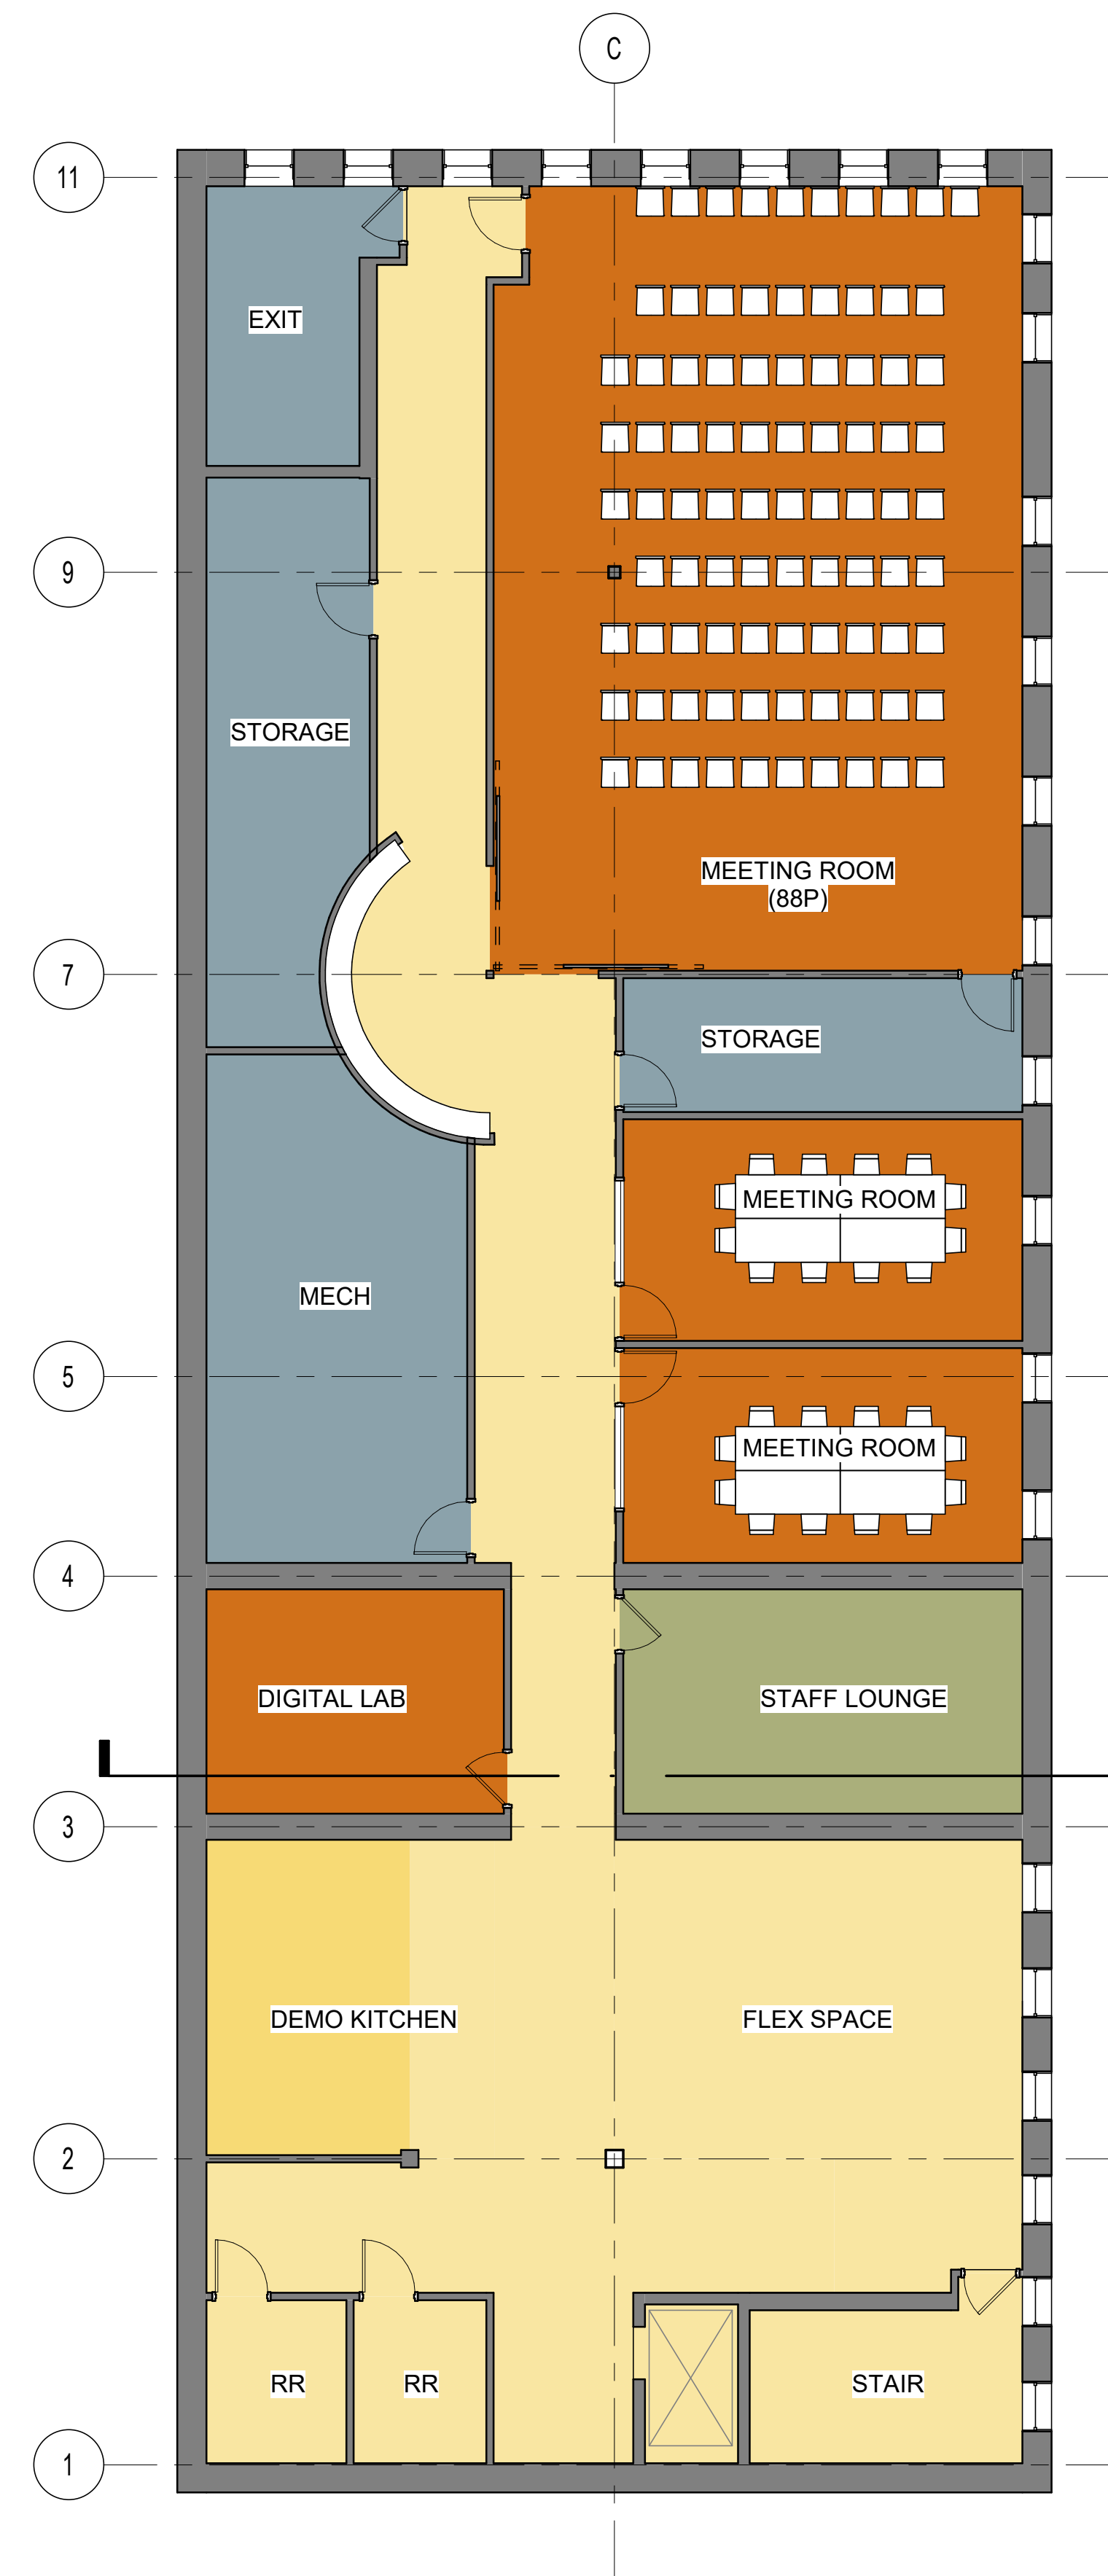

**THIRD FLOOR PLAN**

# PROPOSED FLOOR PLANS



FLOOR PLANS

SCALE: 1/8" = 1'-0"

January 25, 2021

MILWAUKEE | MADISON | TUCSON | CHICAGO

Engberg Anderson Project No. 193121.00